


MATCHLINE: SEE SHEET IR-1
MATCHLINE: SEE SHEET IR-2

MATCHLINE: SEE BELOW LEFT

MATCHLINE: SEE ABOVE RIGHT

MATCHLINE: SEE SHEET IR-10


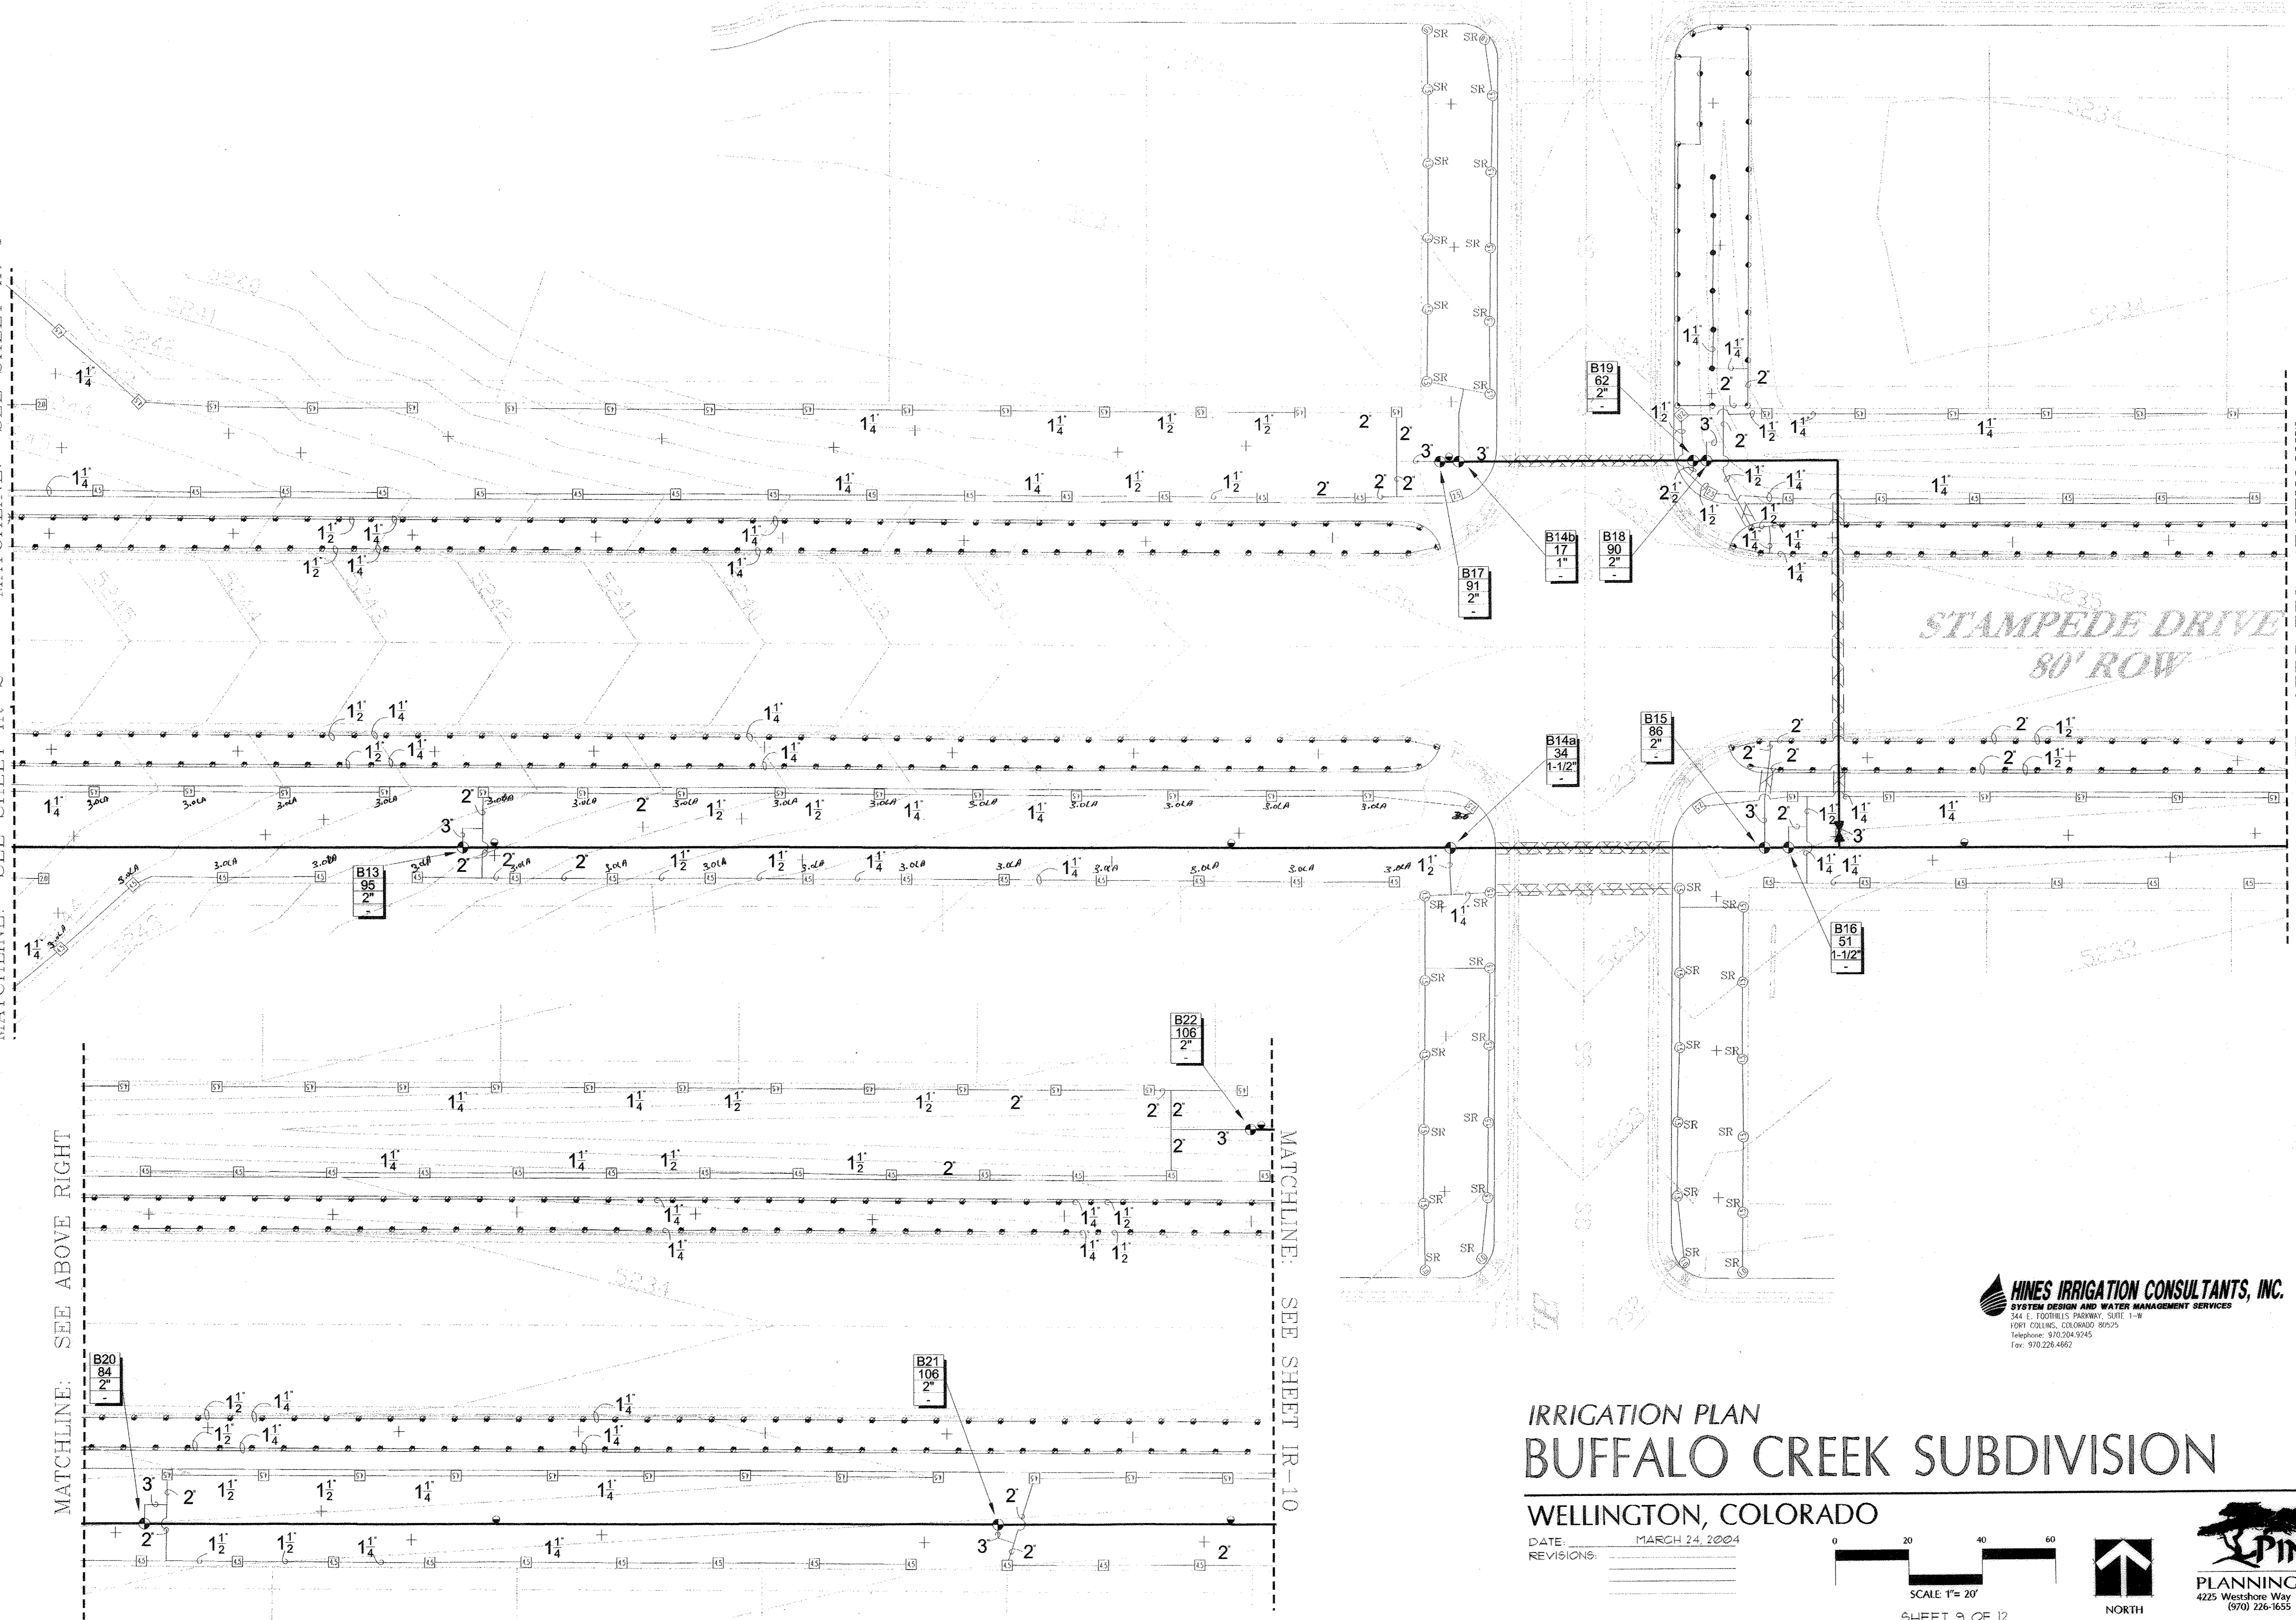


HINES IRRIGATION CONSULTANTS, INC.
SYSTEM DESIGN AND WATER MANAGEMENT SERVICES
344 E. FOOTHILLS PARKWAY, SUITE 1100
FORT COLLINS, COLORADO 80525
Telephone: 970.224.9245
Fax: 970.226.4662

IRRIGATION PLAN BUFFALO CREEK SUBDIVISION

WELLINGTON, COLORADO

DATE: MARCH 24, 2004
REVISIONS:

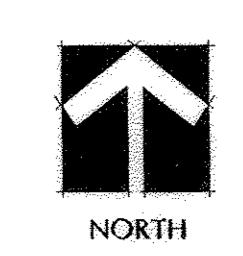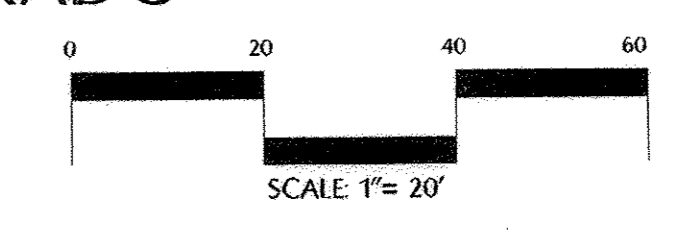

PINECREST
PLANNING AND DESIGN
4225 Westshore Way • Fort Collins, CO 80525
(970) 226-1635 • Fax (970) 226-1635